

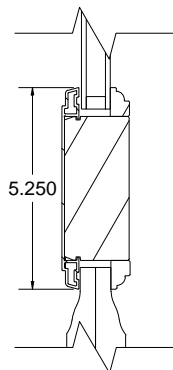


LIGHT COMMERCIAL CLAD OUTSWING DOOR

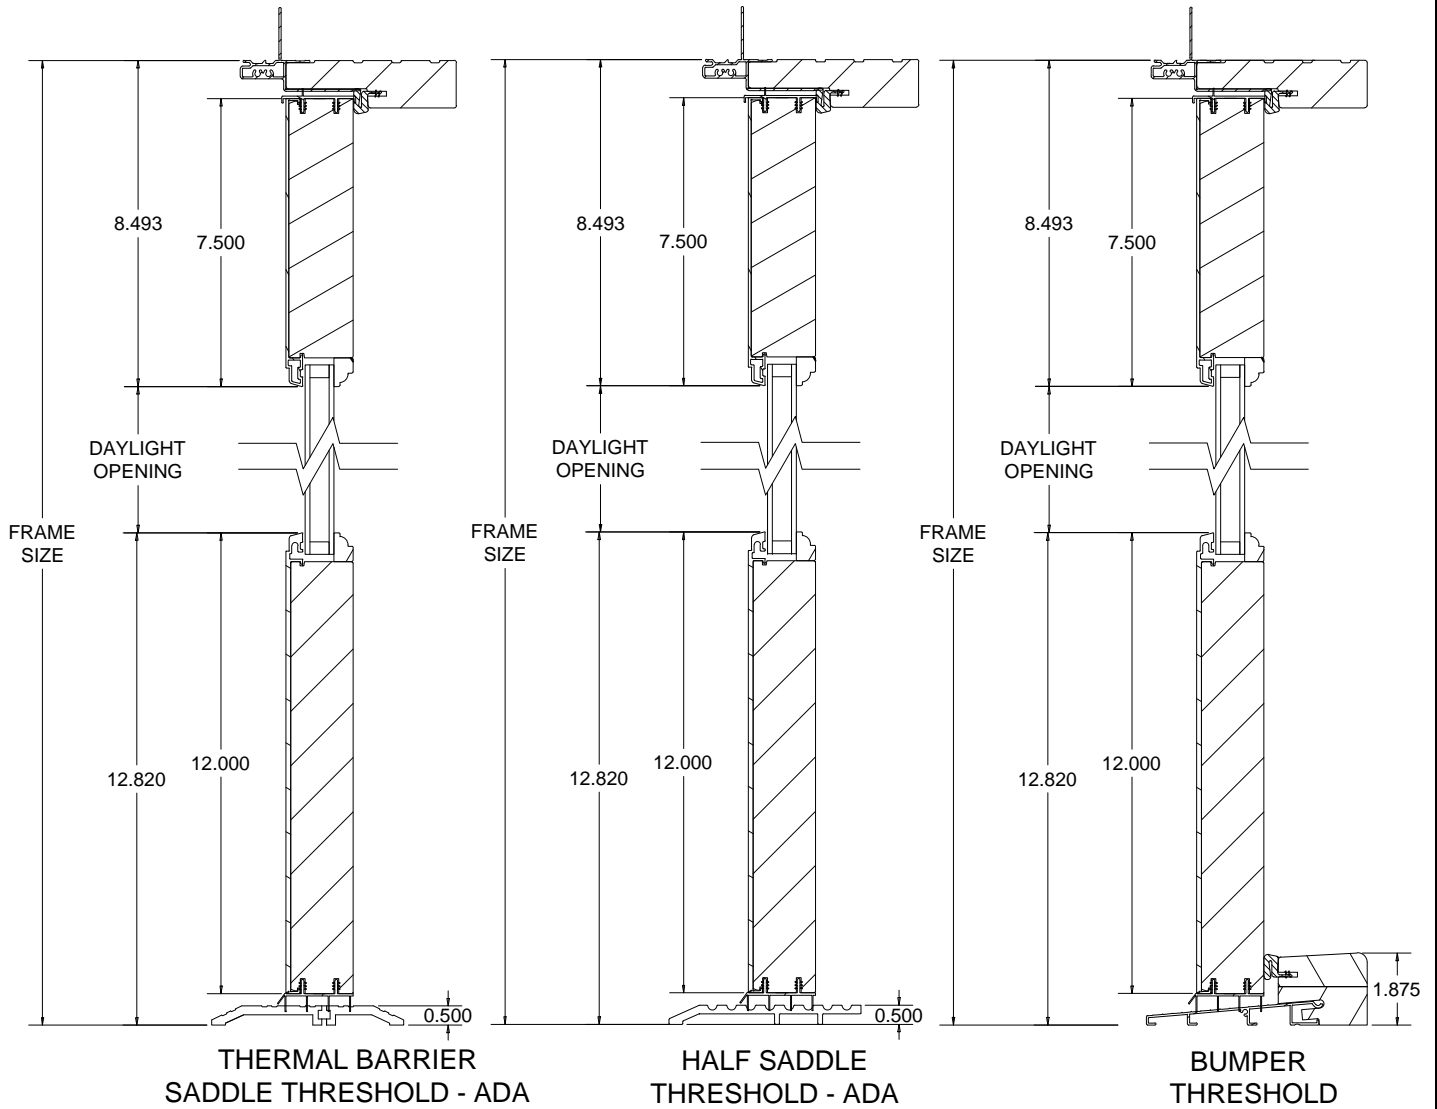






MID-RAIL WITH
WOOD RAISED PANEL

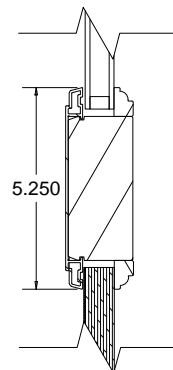

MID-RAIL WITH
ALUMINUM CLAD PANEL



NOT TO SCALE

LIGHT COMMERCIAL CLAD OUTSWING DOOR

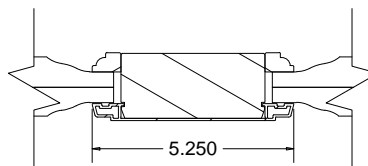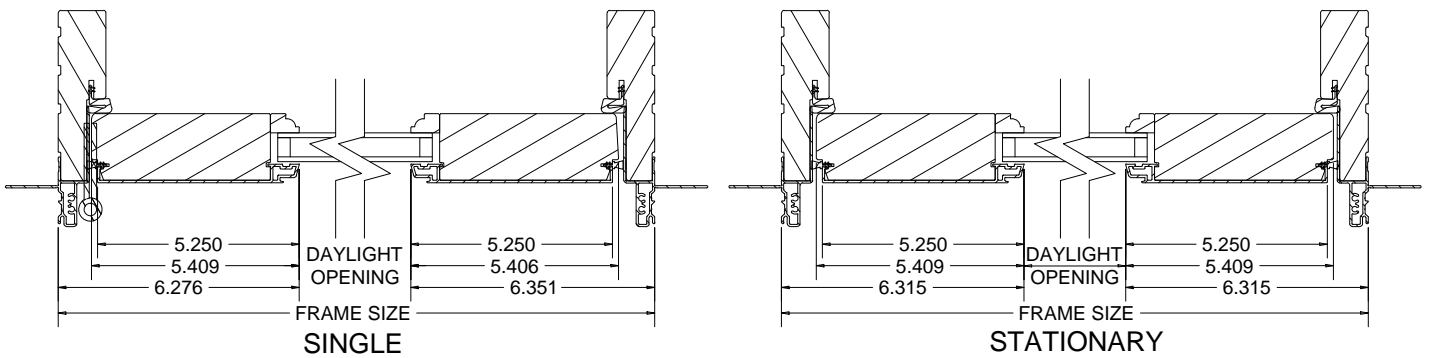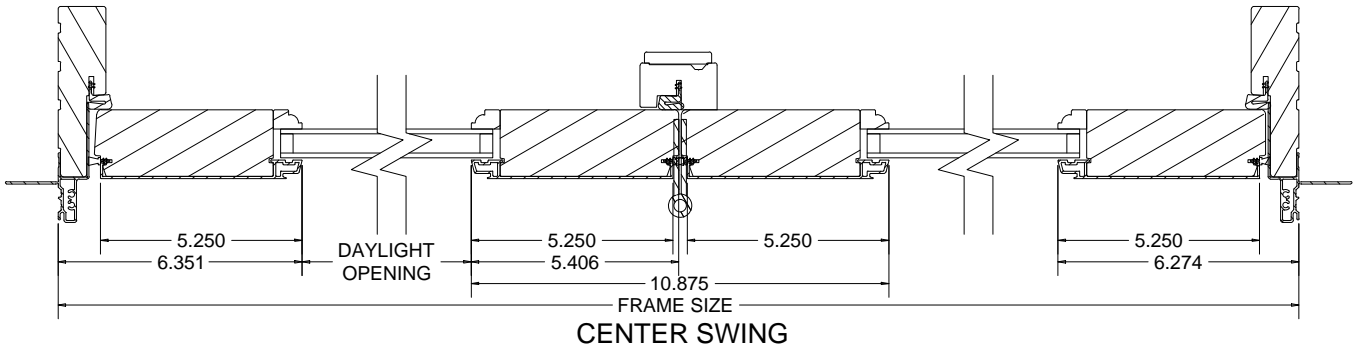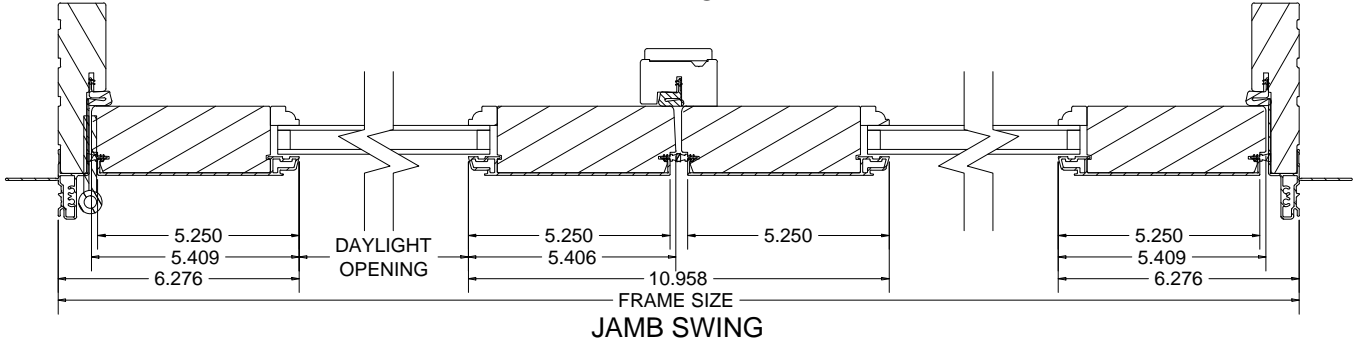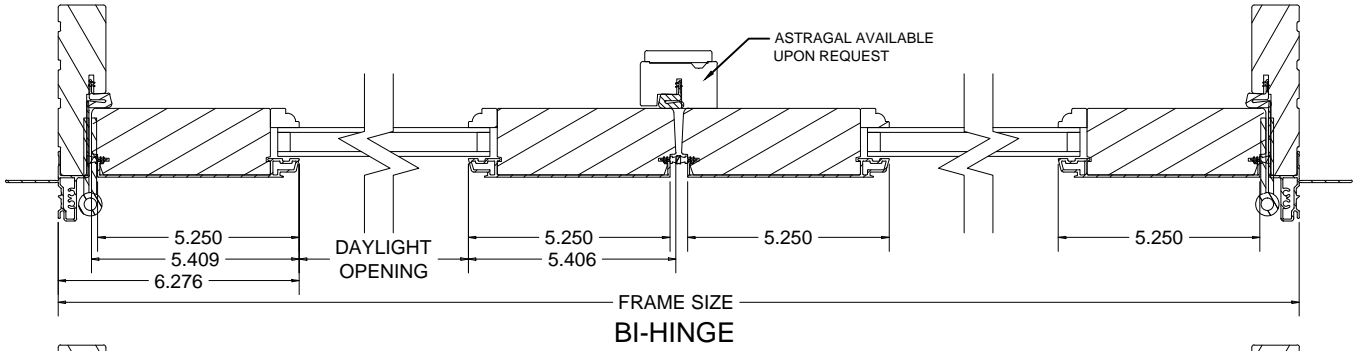



NOT TO SCALE

**LIGHT COMMERCIAL CLAD OUTSWING DOOR
- SIDELITE**

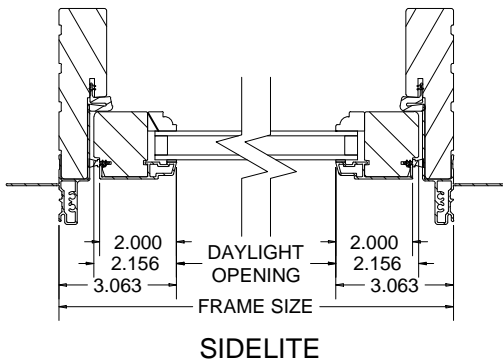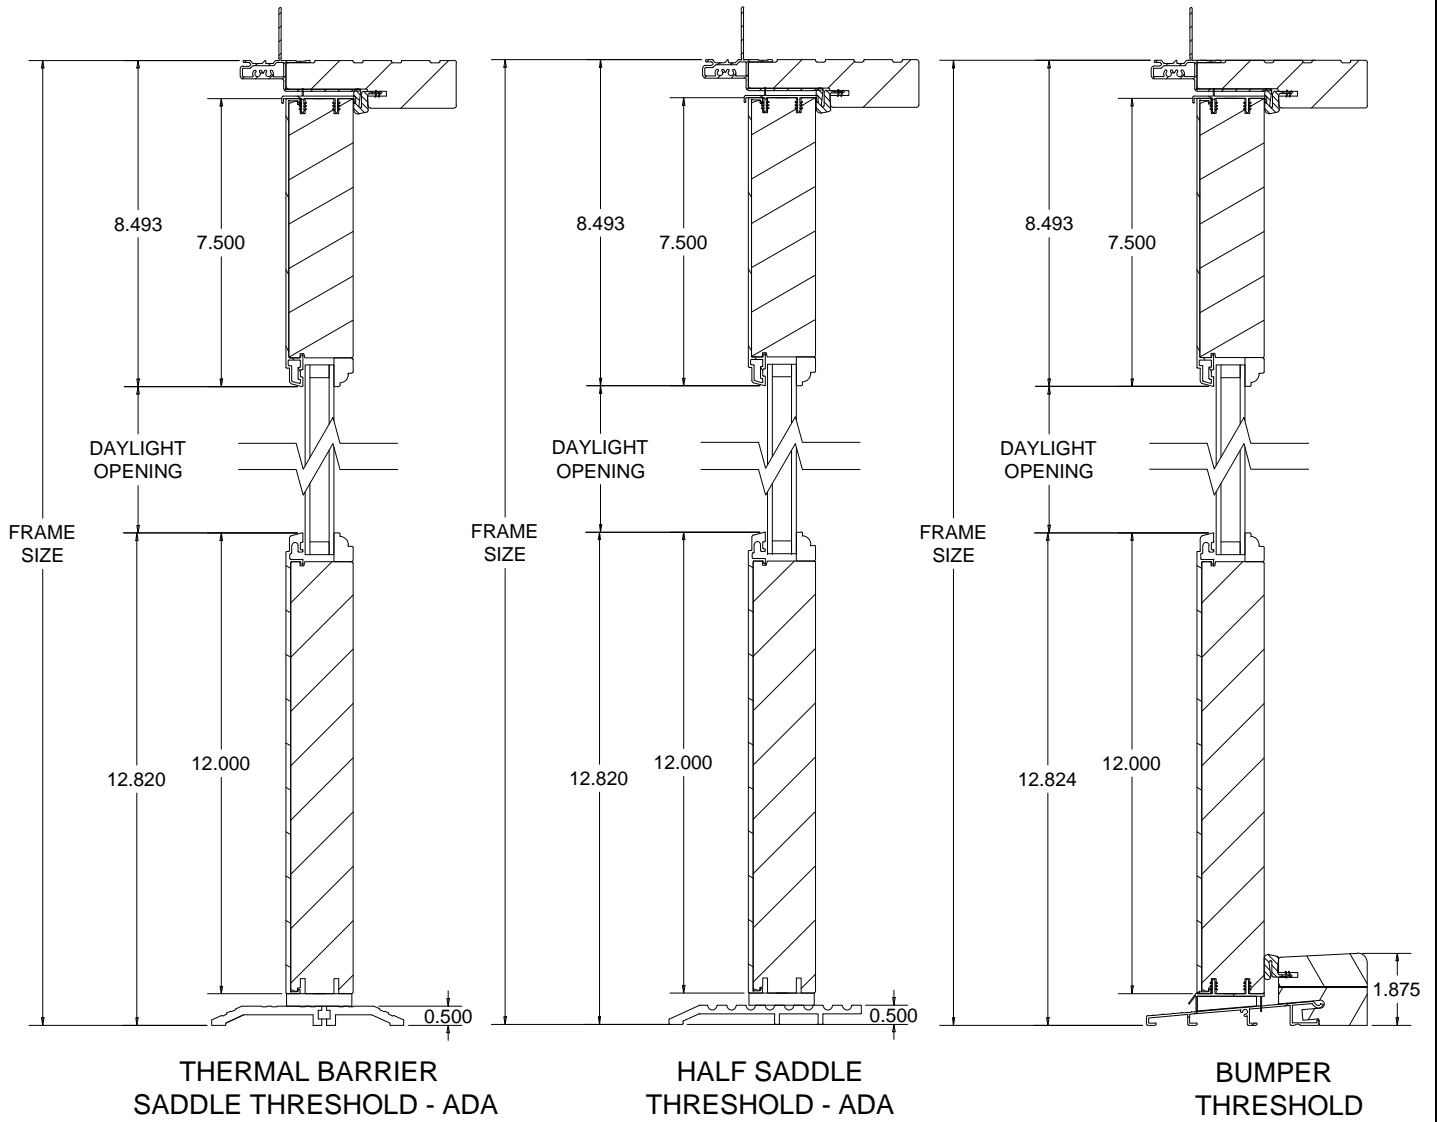


NOT TO SCALE


**LIGHT COMMERCIAL CLAD OUTSWING DOOR
- TRANSOM**

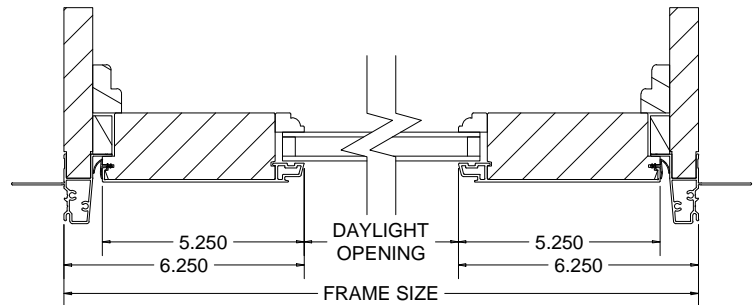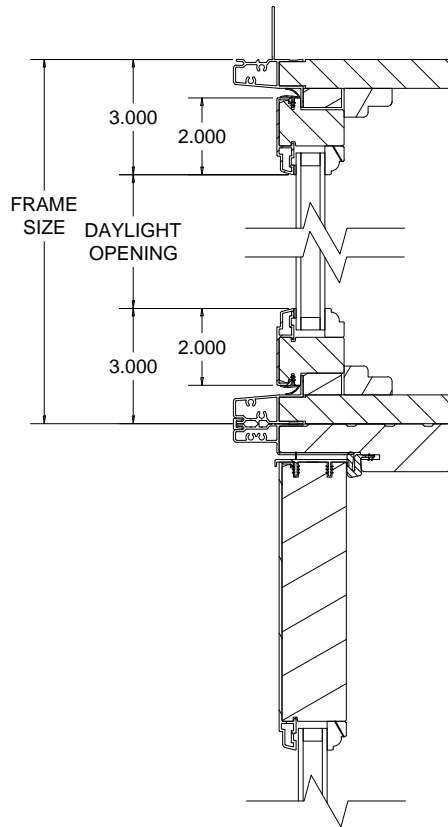


**WIDE STILE TRANSOM -
SINGLE SASH**

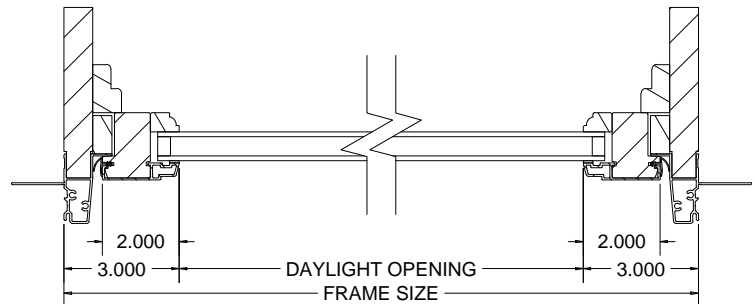

**NARROW STILE TRANSOM -
SINGLE SASH**

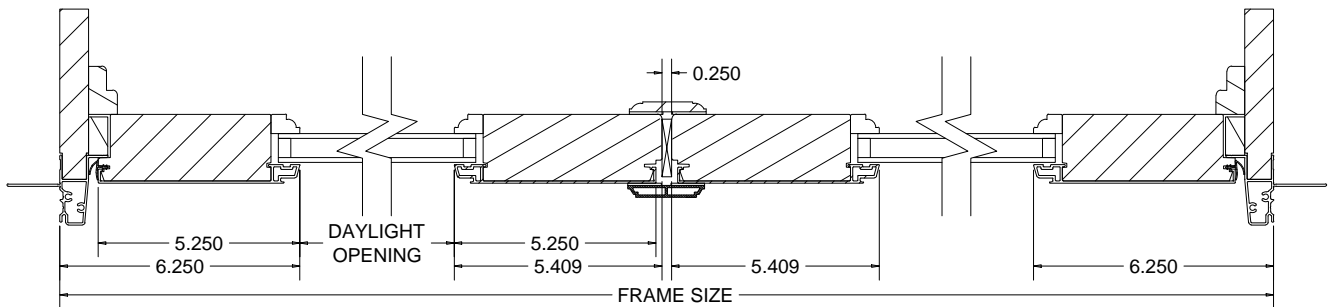

**WIDE STILE TRANSOM -
DOUBLE SASH**

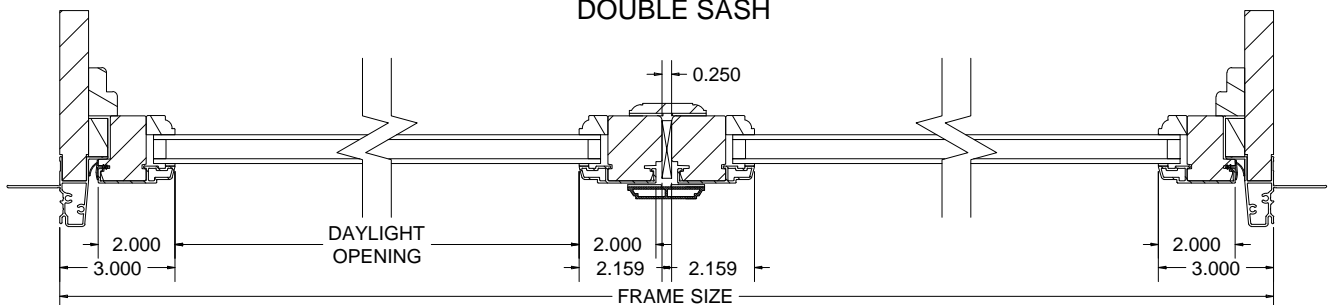

**NARROW STILE TRANSOM -
DOUBLE SASH**

NOT TO SCALE