


3/4" or 1-1/8" Wood Direct Set Frame

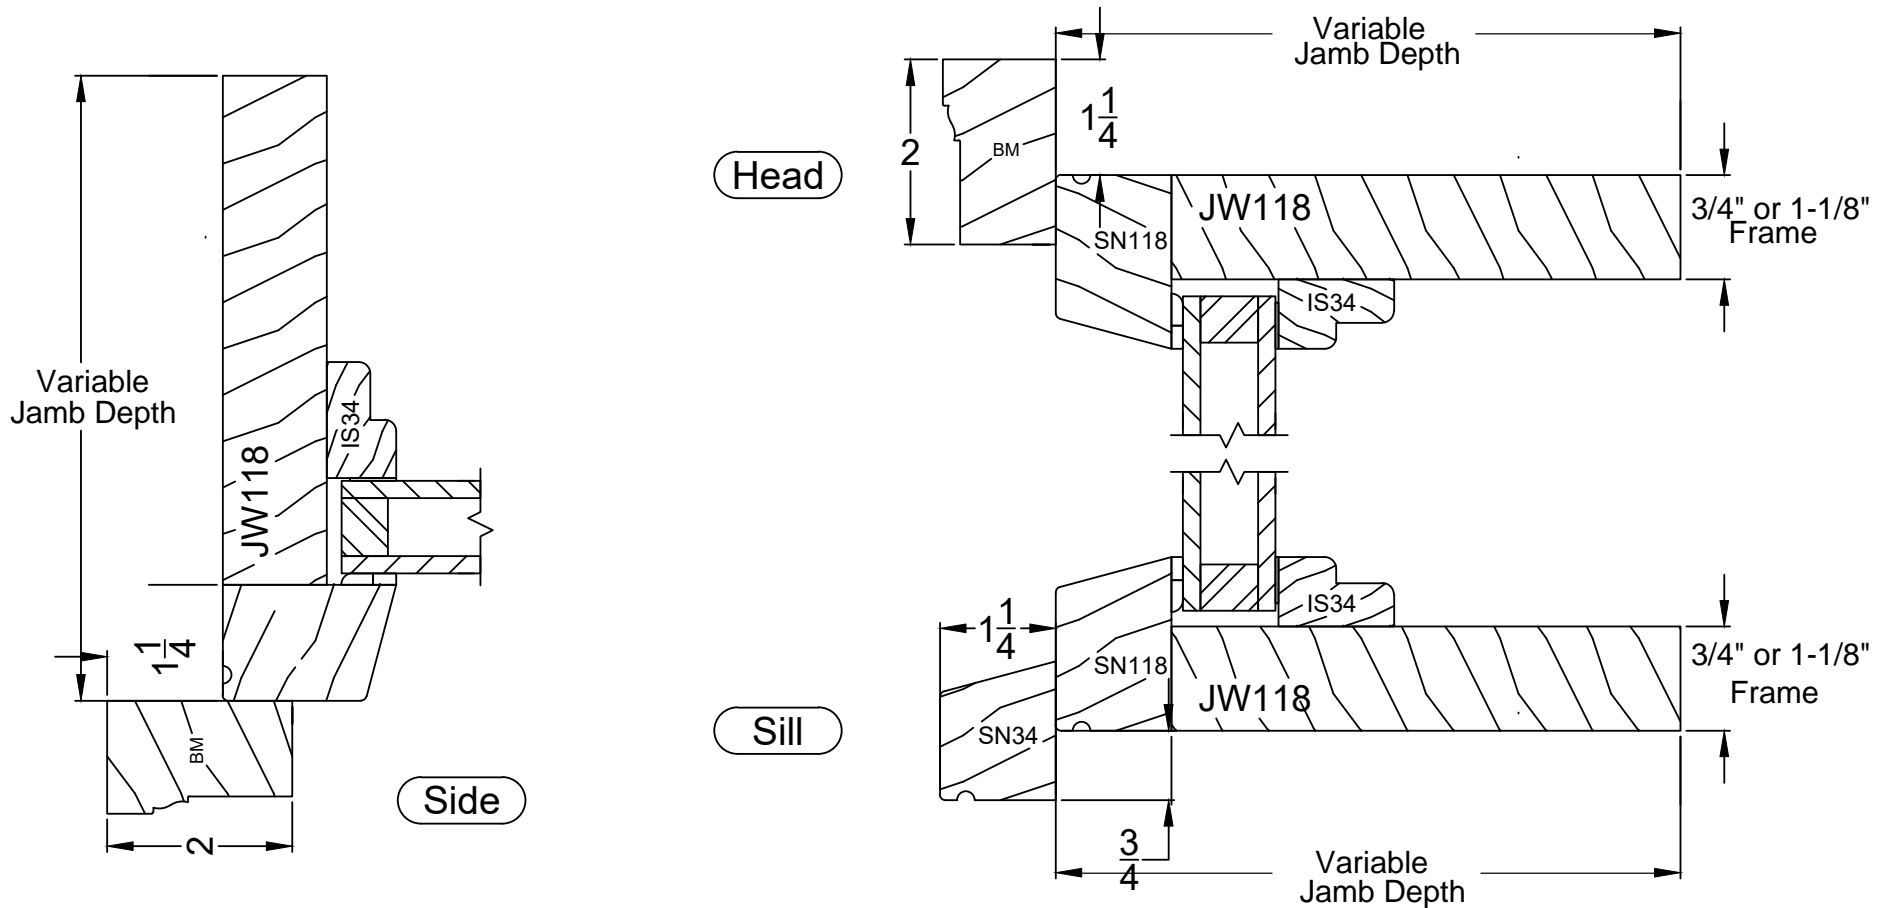

610 JENSEN DR.
MEDFORD, WI 54451

PH: 715-748-2288
FAX: 715-748-2881

REV	DATE	BY	DESCRIPTION

DESCRIPTION: 3/4" or 1-1/8" WOOD DIRECT SET WITH BRICKMOULD & SILL NOSE			
FILE: X:\CADDATA\B&B Windows\Quotes\Wood Jamb options.dwg			
SCALE: 0.5:1	TOL: ?	BY: AB	DATE: 5-17-22